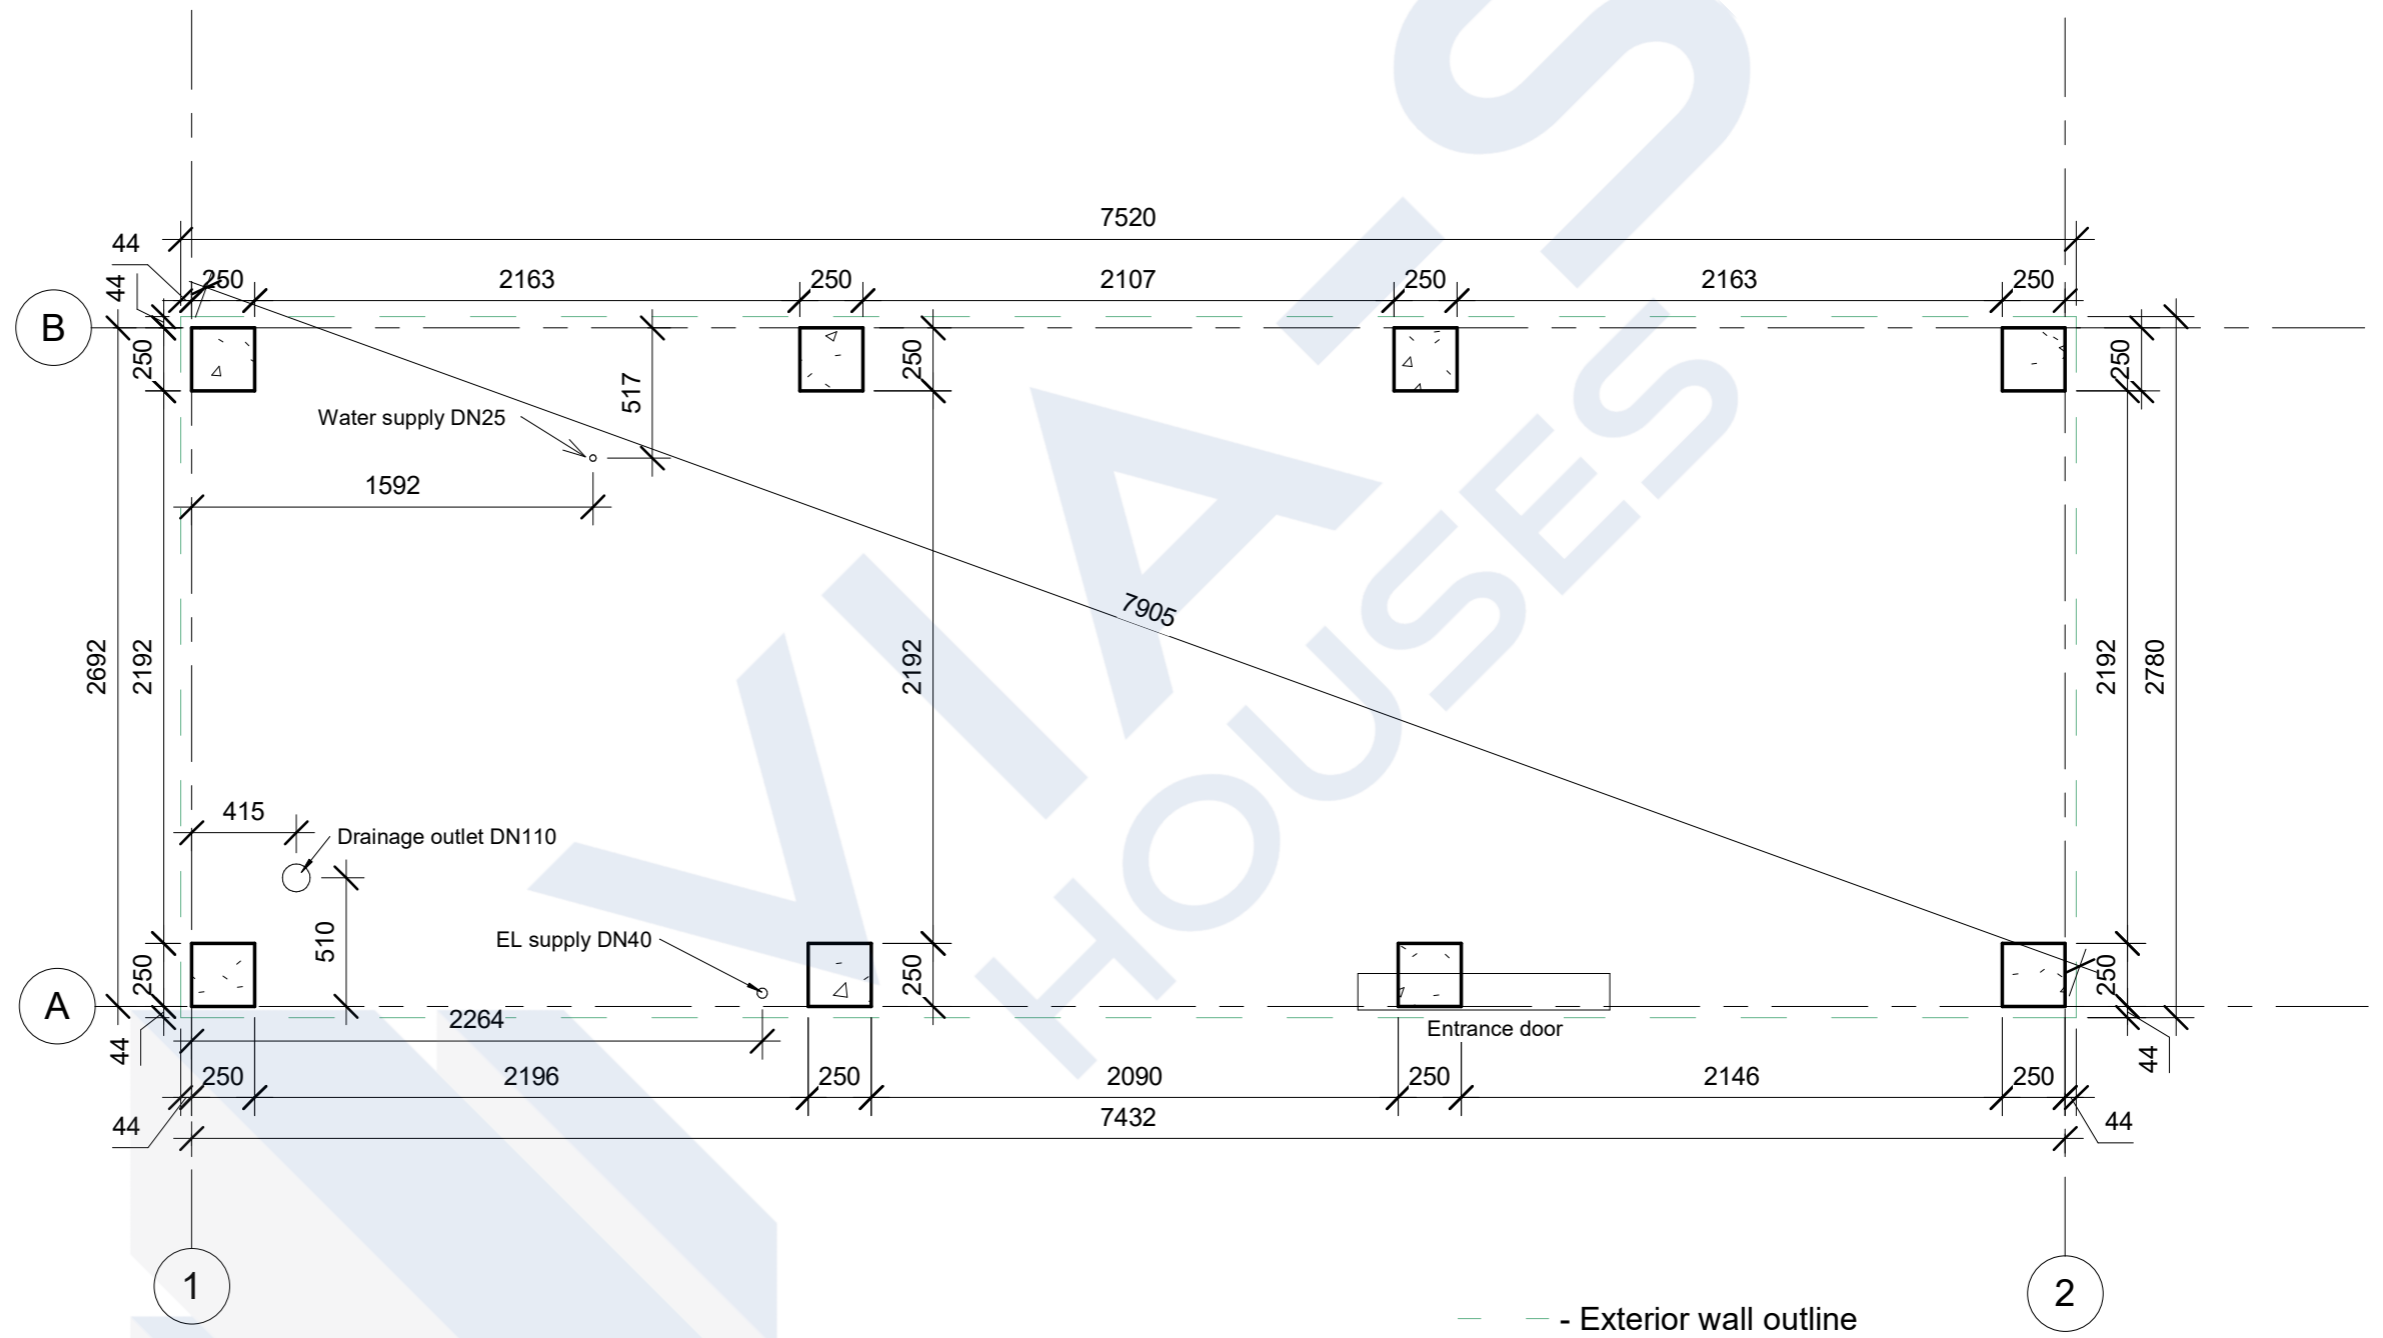

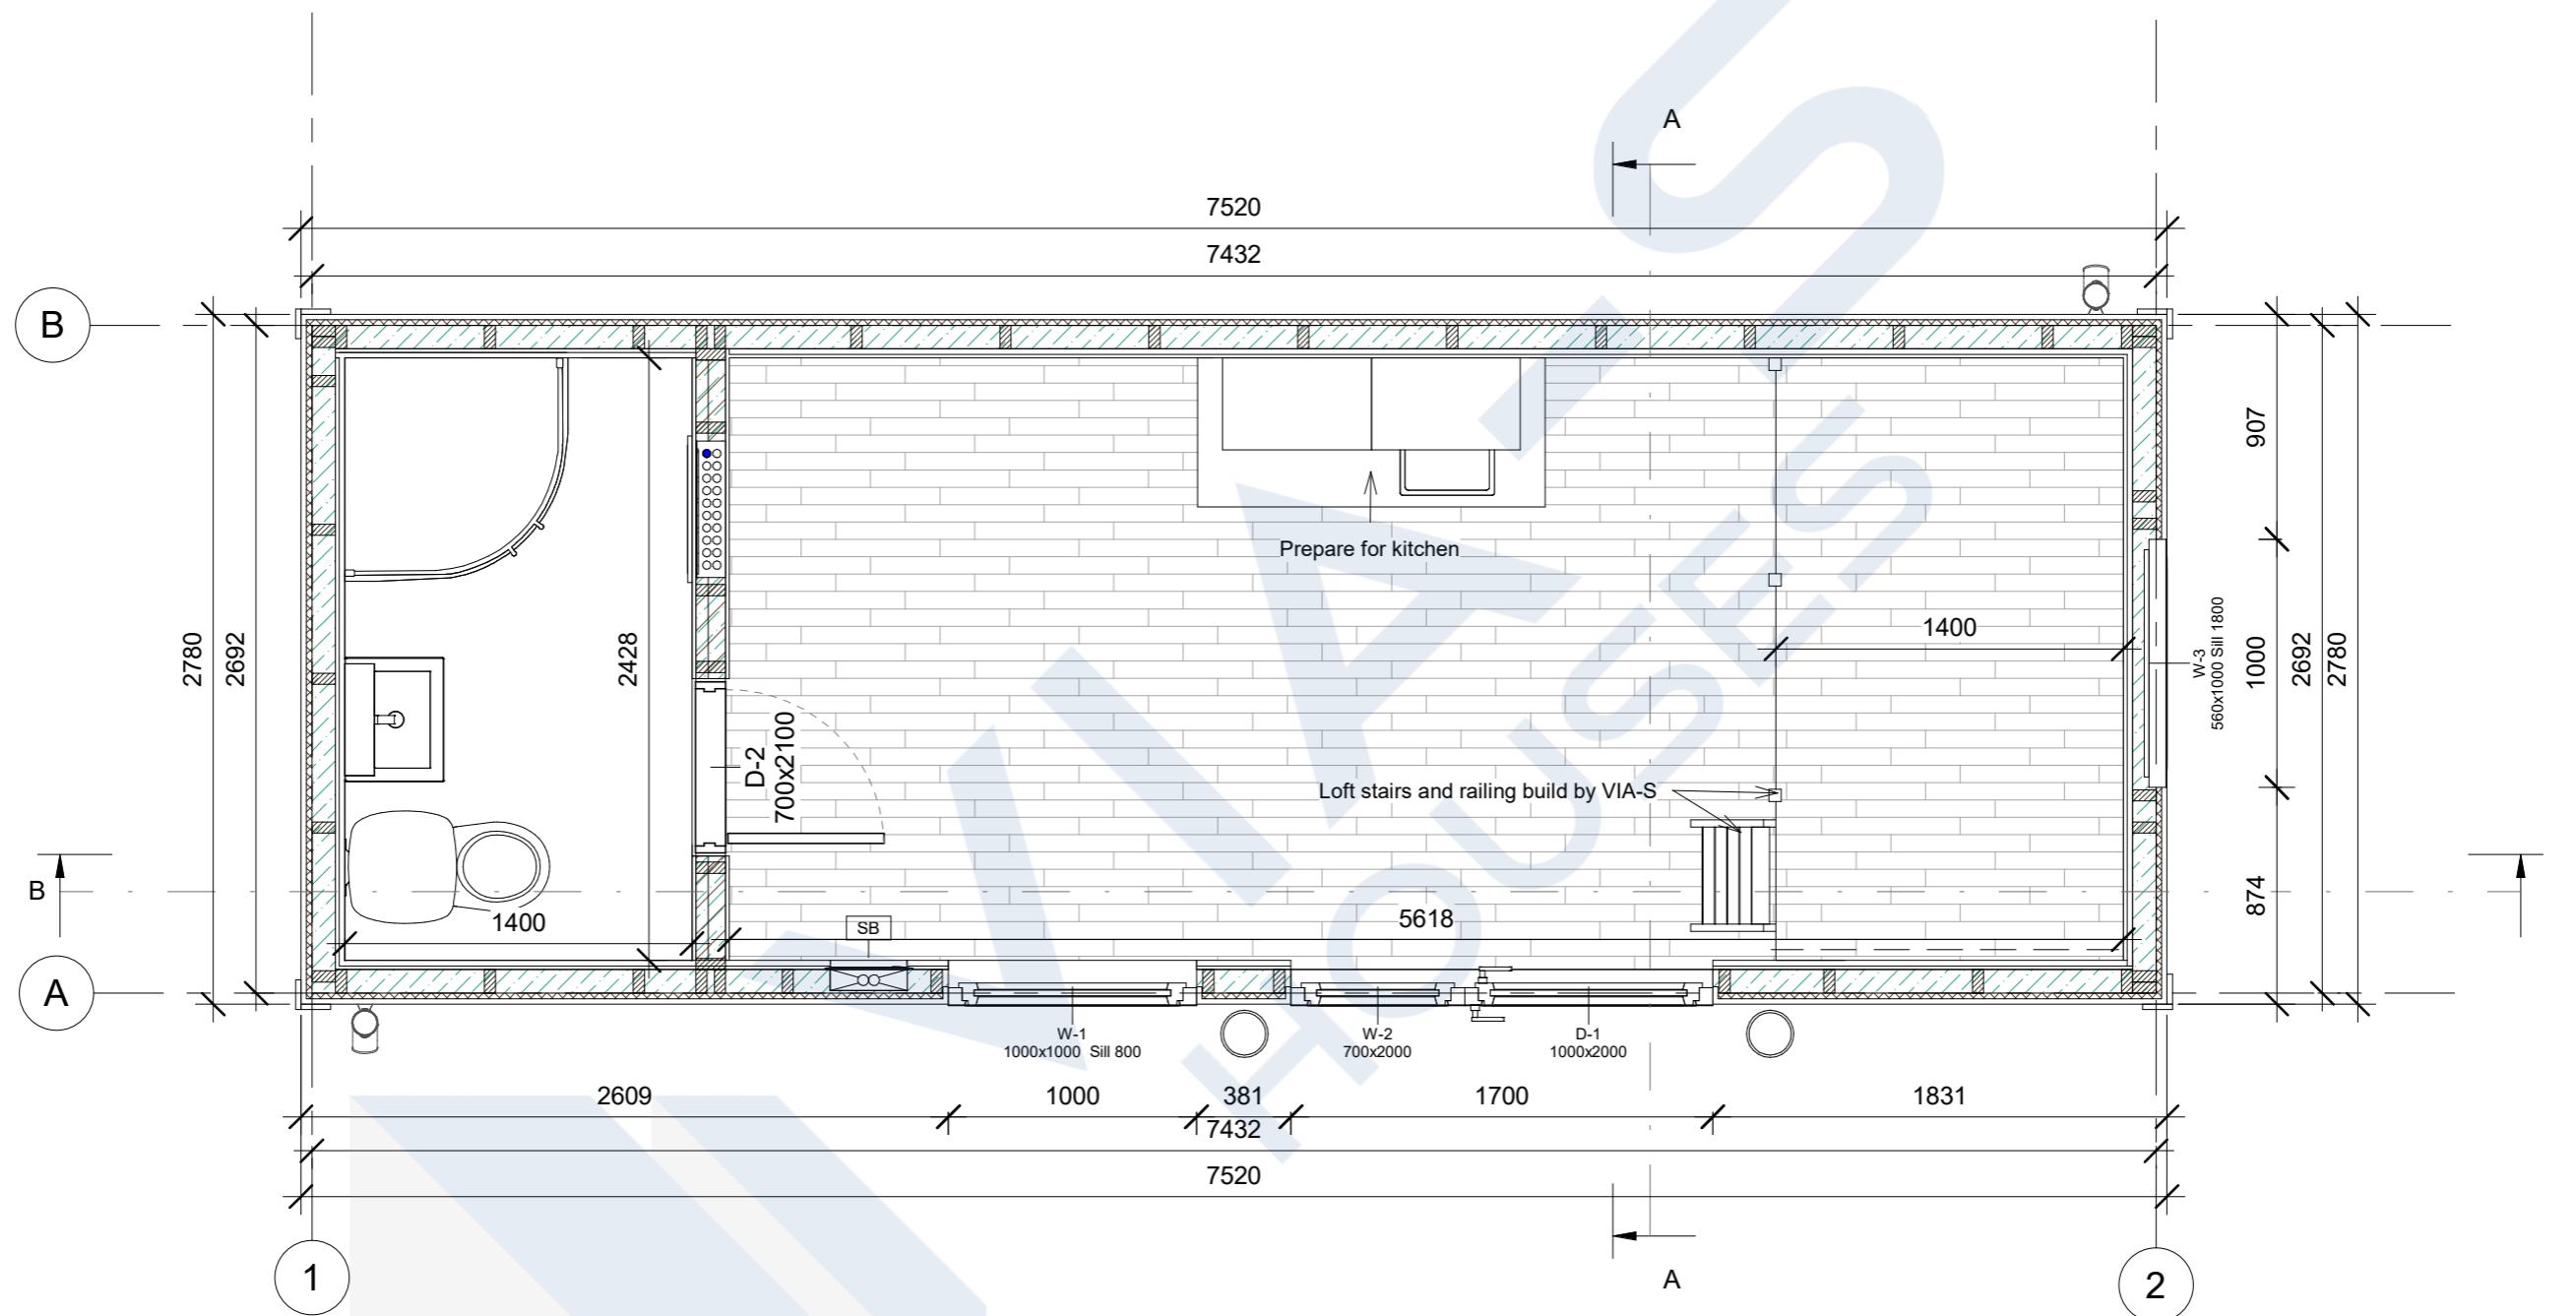



Foundation plan




				Customer:		20.9 m2
				Project:		LV_VIA-S Kemping
Developed	J. Dereveneca	25.01.2021	Foundation plan		Stage	Page
					BP	AR-1
Plot data		29.11.2021	Scale 1 : 30			

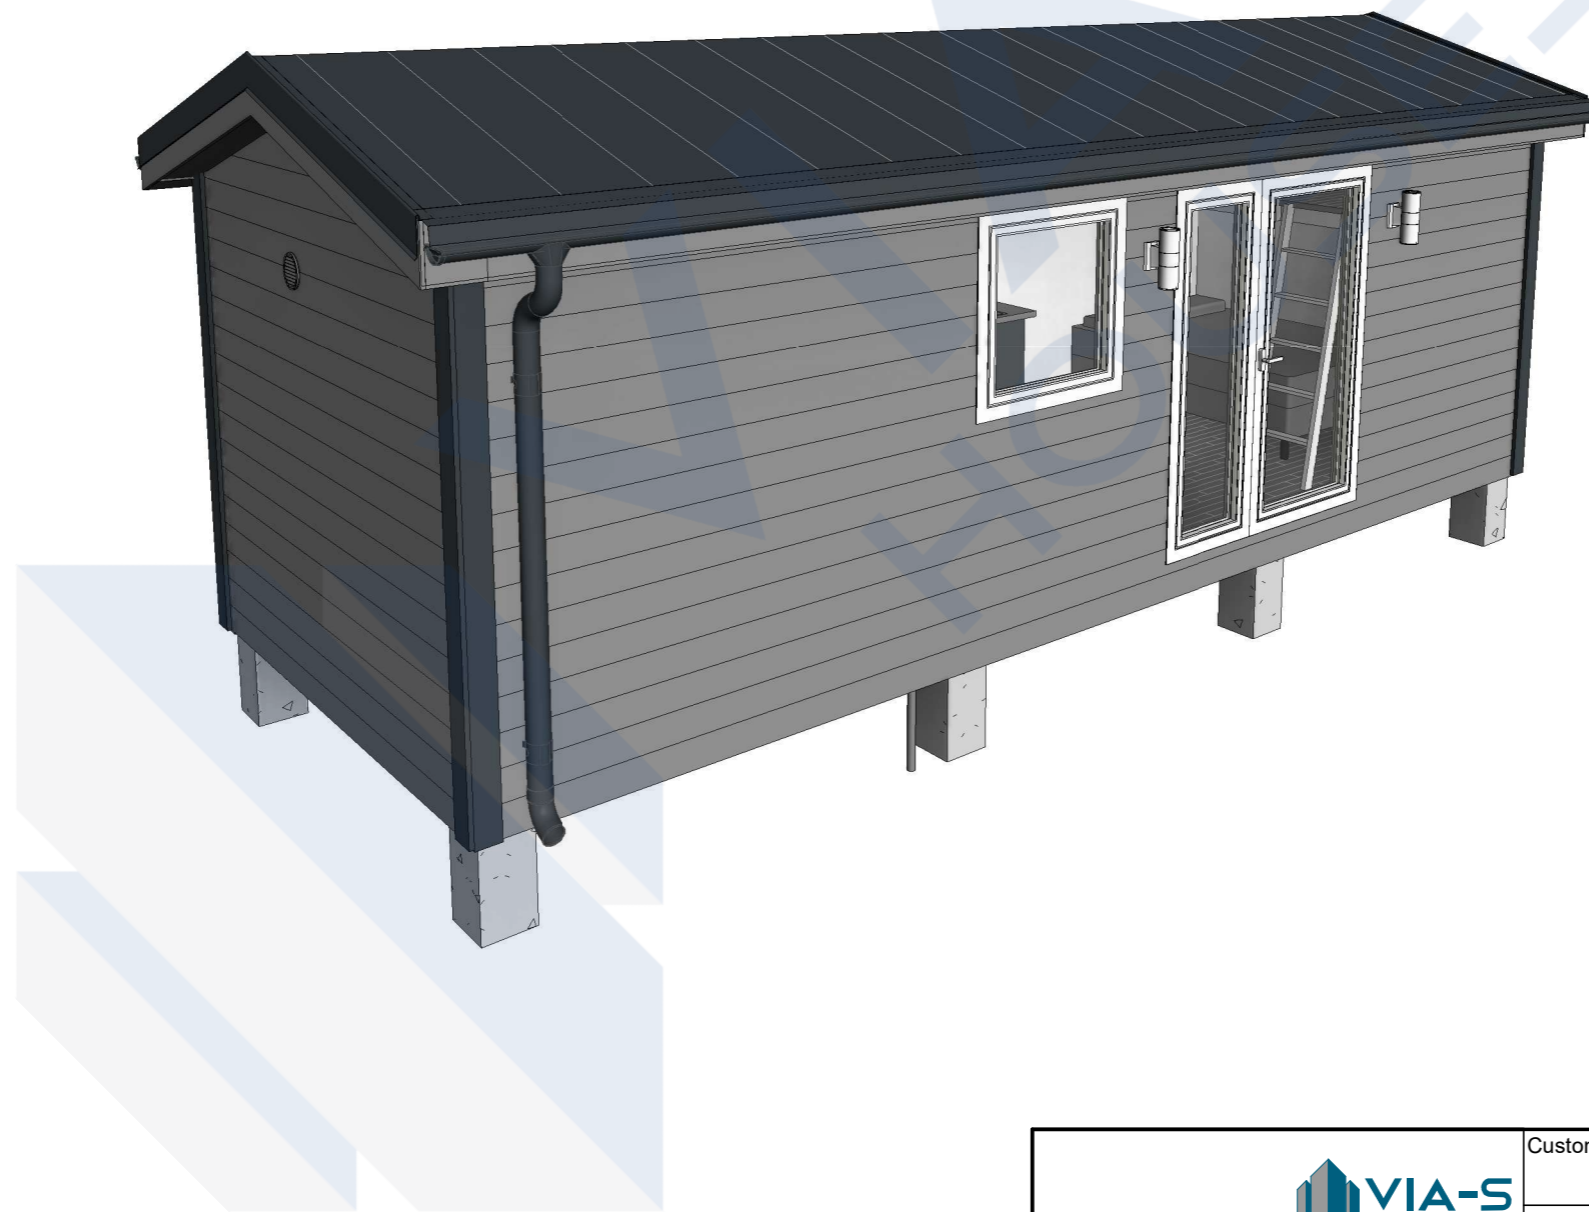
Module plan




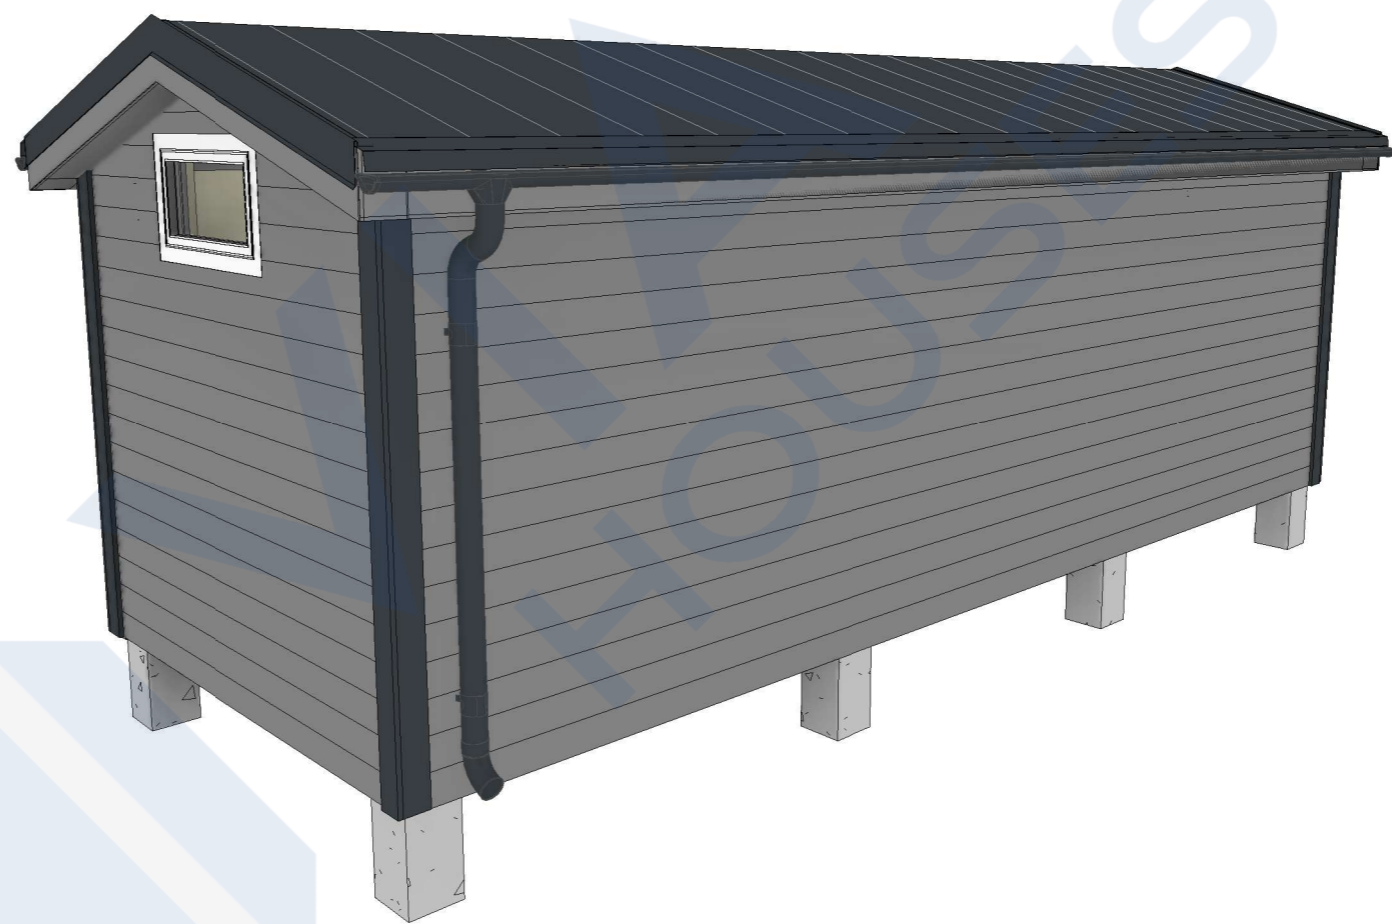
		Customer:	20.9 m ²
		Project:	LV_VIA-S Kemping
Developed	J. Dereveneca	25.01.2021	Module plan Stage: BP Page: AR-2
Plot data		29.11.2021	Scale 1 : 30




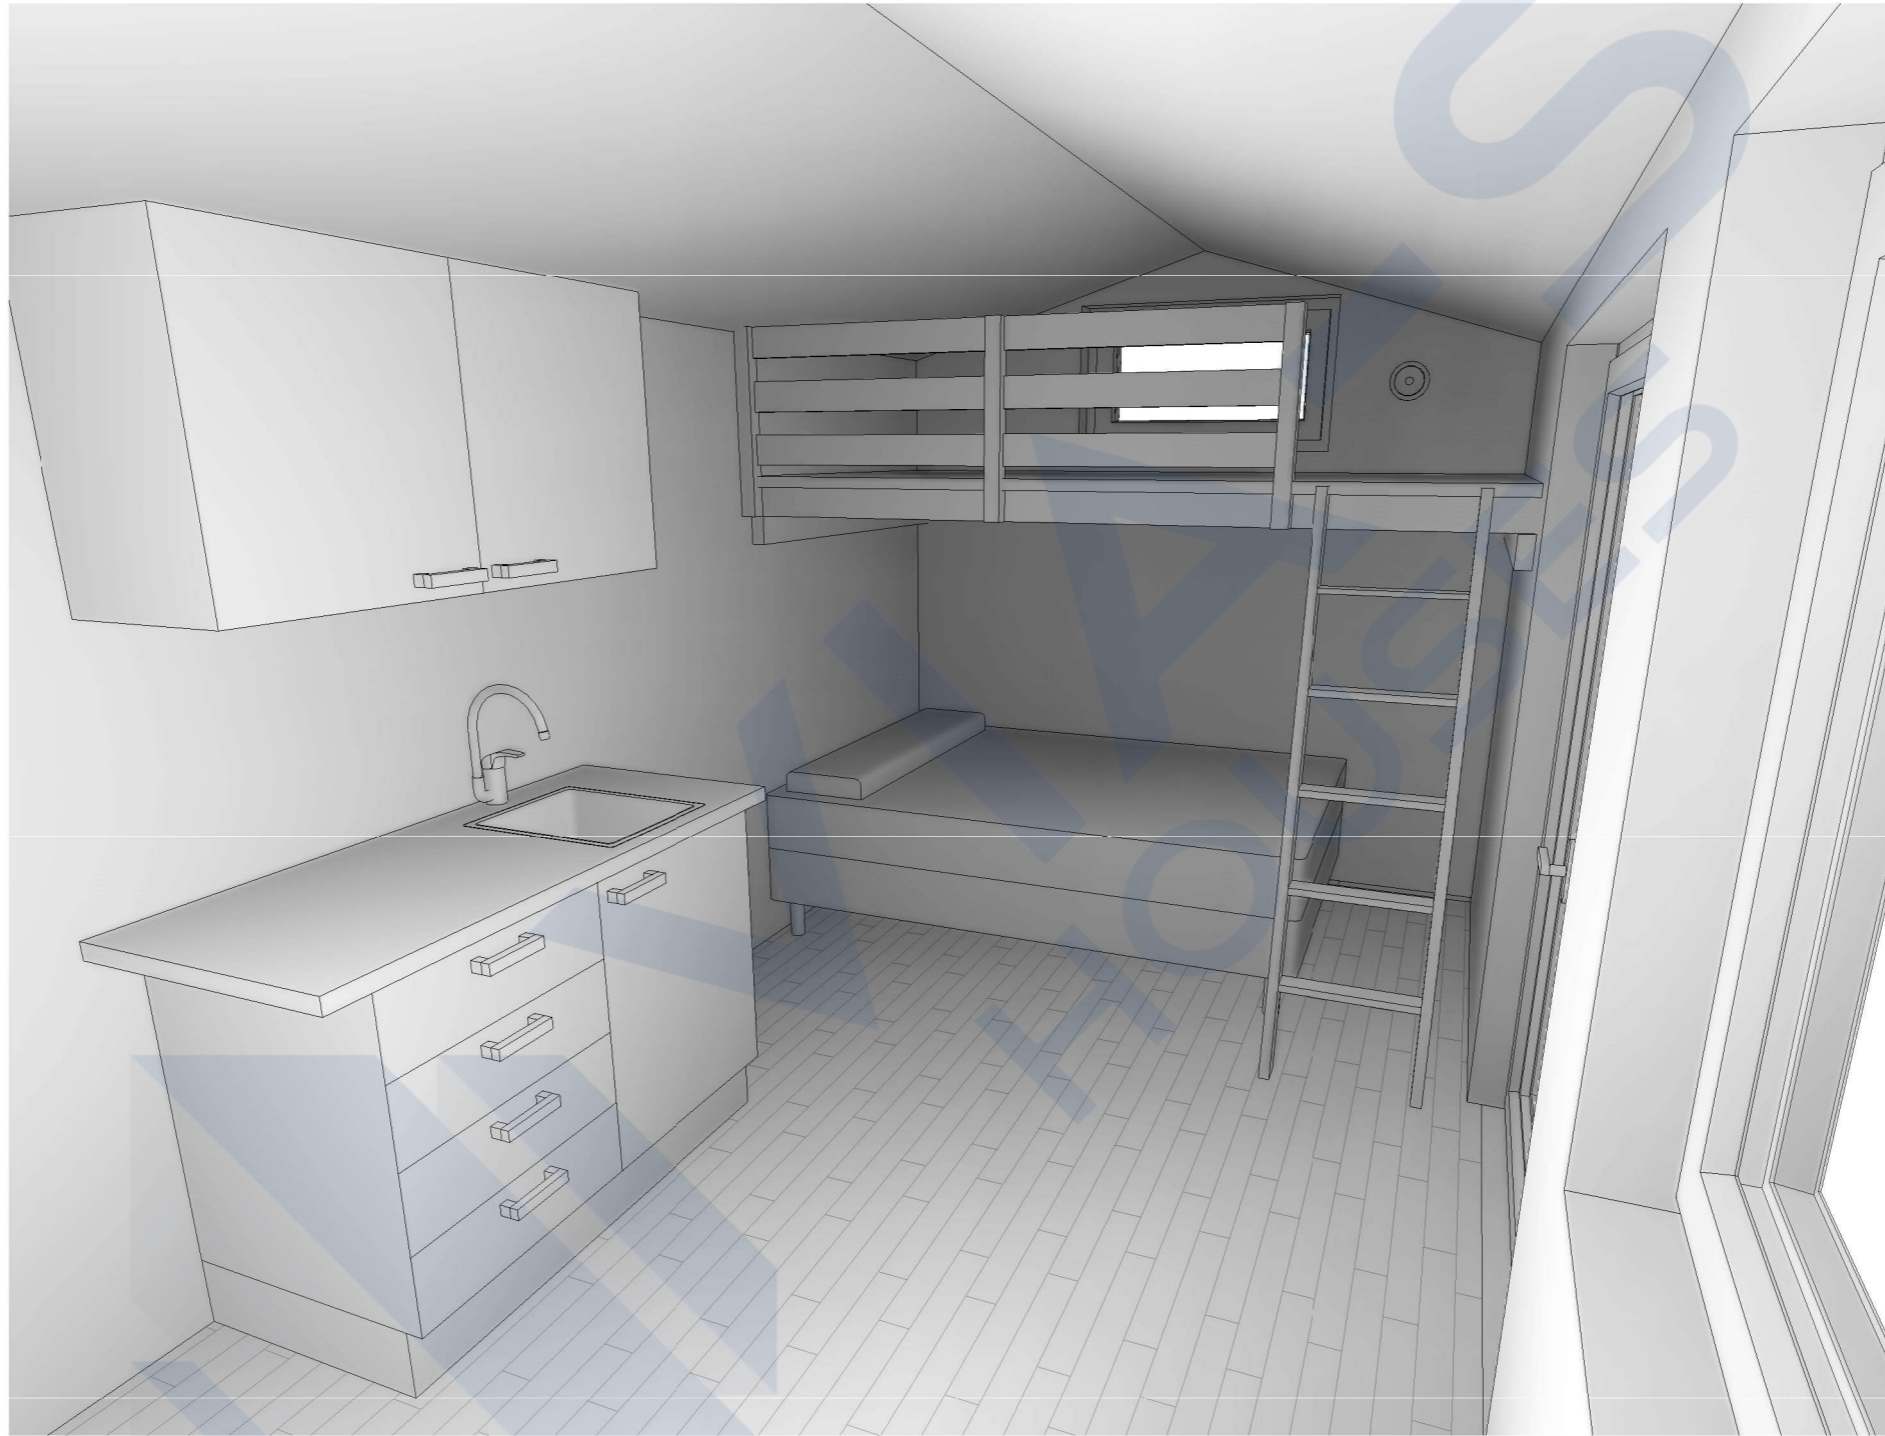
				Customer:		20.9 m2	
				Project:		LV_VIA-S Kemping	1352
Developed J. Dereveneca 25.01.2021				Bathroom 3D		Stage	Page
						BP	AR-9
Plot data				29.11.2021	Scale		




				Customer:		20.9 m2	
				Project:		LV_VIA-S Kemping	
Developed		J. Dereveneca	25.01.2021		Visualization 1	Stage	Page
Plot data		29.11.2021		Scale		BP	AR-12



				Customer:		20.9 m2
				Project:		LV_VIA-S Kemping
Developed	J. Dereveneca	25.01.2021	Vizualization 2		Stage	Page
					BP	AR-13
Plot data		29.11.2021	Scale			



		Projekts:		LV_VIA-S Kemping		20.9 m2
		Projektēja: E. Baks		10.04.2021	Room visualisation	
Datums:		29.11.2021	Mērogs:		Stadija	Lapa
					BP	AR-14