
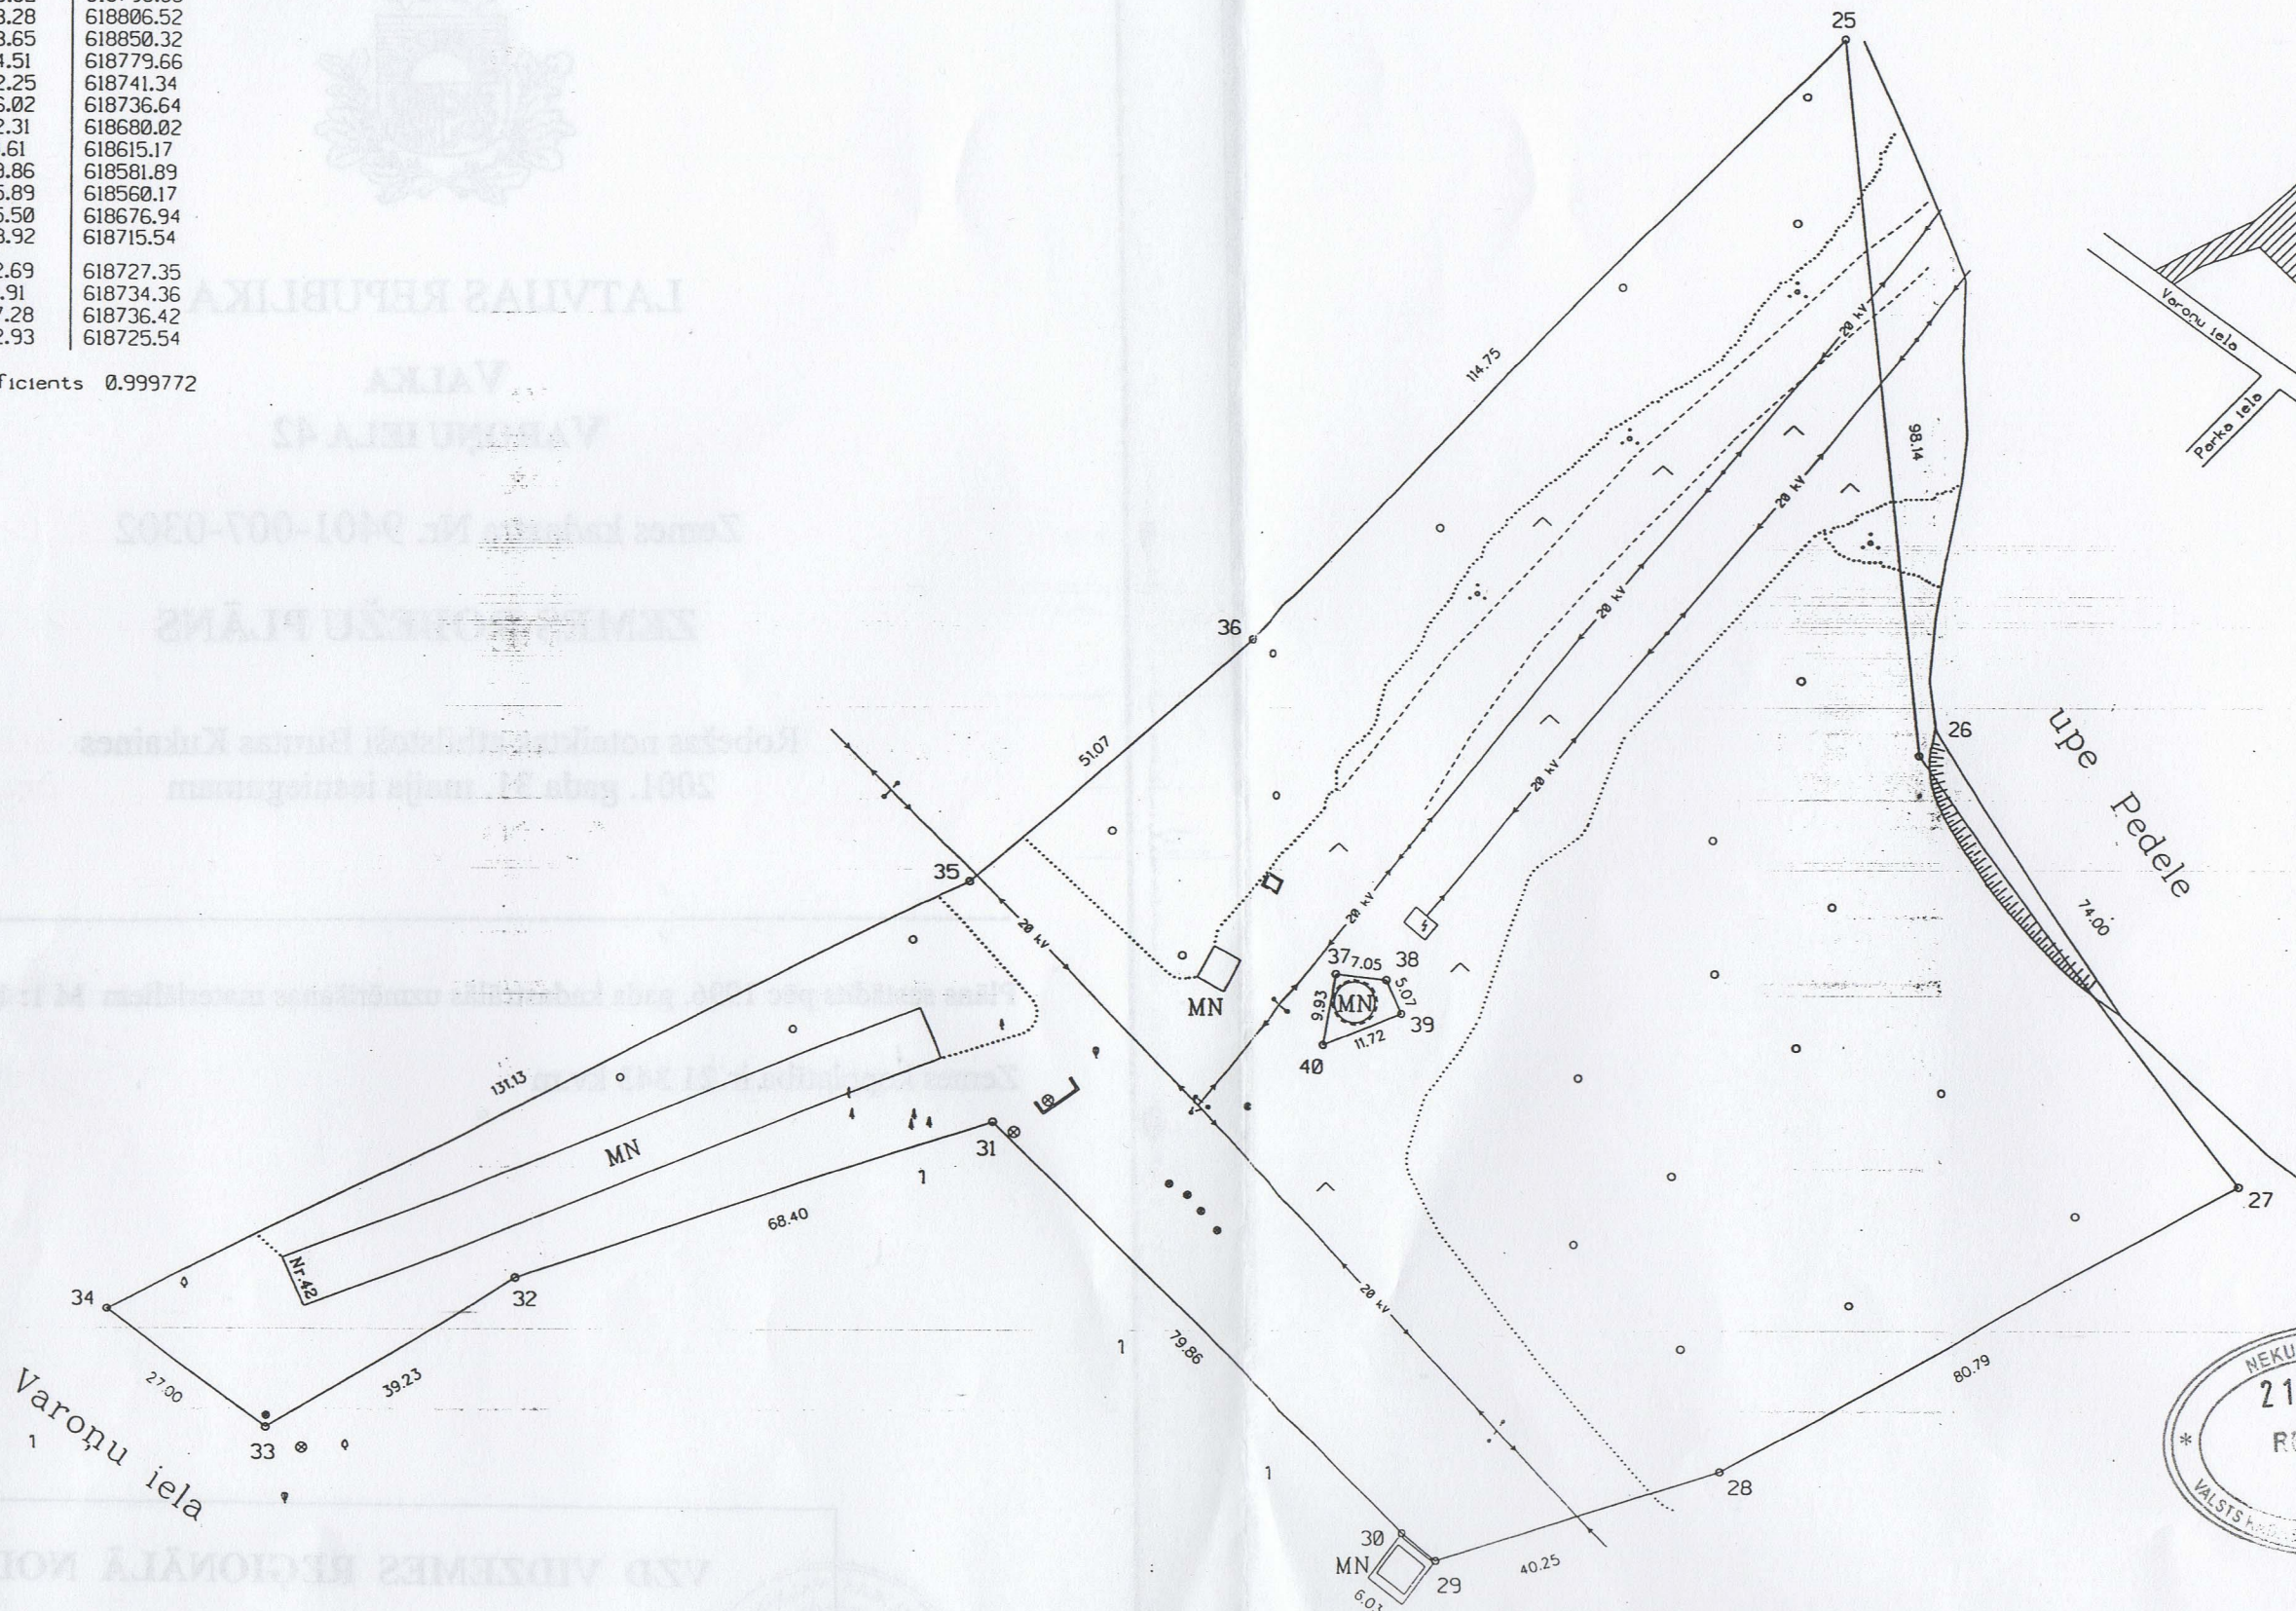


ROBEŽPUNKTU KOORDINĀTES
LKS-92TM KOORDINĀTU SISTĒMĀ

Nr.	X	Y
25	406980.82	618795.88
26	406883.28	618806.52
27	406823.65	618850.32
28	406784.51	618779.66
29	406772.25	618741.34
30	406776.02	618736.64
31	406832.31	618680.02
32	406810.61	618615.17
33	406789.86	618581.89
34	406805.89	618560.17
35	406865.50	618676.94
36	406898.92	618715.54
37	406852.69	618727.35
38	406851.91	618734.36
39	406847.28	618736.42
40	406842.93	618725.54

Mēroga koeficients 0,999772

Zemes gabala
izvietojuma shēma

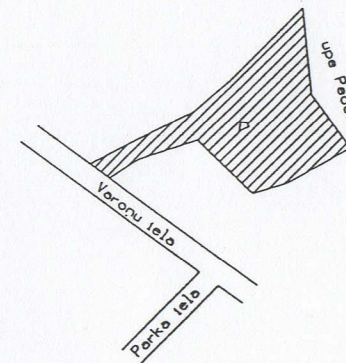

MĒROGS 1:1000

21408 kv m
- 65 kv m
Platība dabā 21343 kv m

VZD Valkas rajona nodaļa Mērniecības birojs			
Vadītājs	<i>[Signature]</i>	V. Rogoņis	18.12.1996.
Uzmērītājs	<i>[Signature]</i>	M. Timmo	10.12.1996.
Rosējo	<i>[Signature]</i>	J. Zatis	11.12.1996.